


THE STRAND


BRUNSWICK STREET

WATER STREET

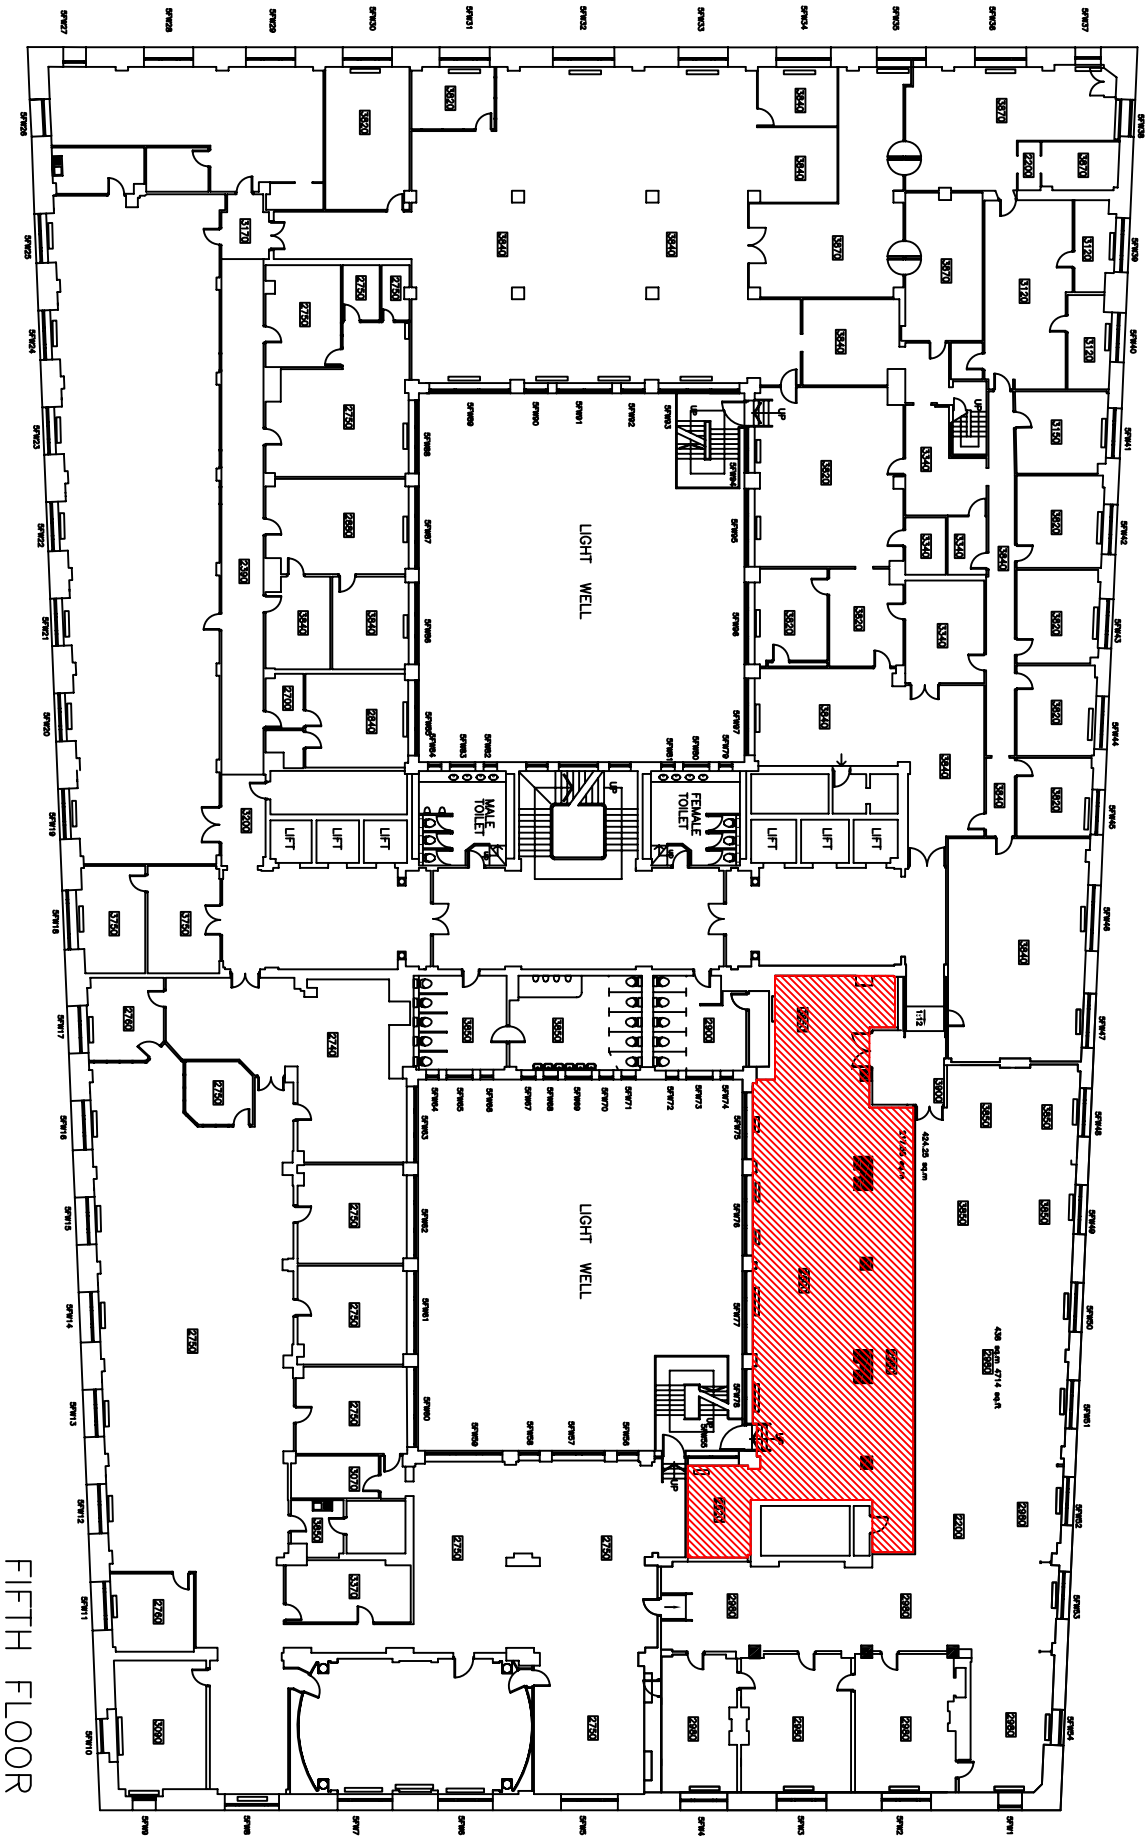

PIER HEAD

General Note:  
 1. Contractor to advise on all details and to ensure structural stability and  
 2. Contractor to ensure that all specified materials are applied and installed as  
 per the Manufacturer's recommendations; Contractor is responsible for  
 obtaining all resolution data and related information.  
 3. Contractor to comply with all applicable local Authorities,  
 Building Regulations, Environmental Health requirements Planning Regulations  
 and CDM.  
 4. Contractor to check on delivery times and specified materials and fittings to  
 ensure that they are available at the time of installation and to advise if any  
 necessary. Designers and Clients to be advised of any problems in writing.  
 5. All construction materials to comply with current fire regulations.  
 Copyright:  
 This document and all information contained herein is the sole property of  
 CB Richard Ellis, reproduction in any form is strictly forbidden unless  
 permission is being to obtain.  
 Warning:  
 No information is to be copied from this drawing. All Contractors must use site  
 related to this work. Designer must be advised of any discrepancies in writing.  
 This document and all other related drawings when applicable.  
 This document and all other related drawings when applicable.

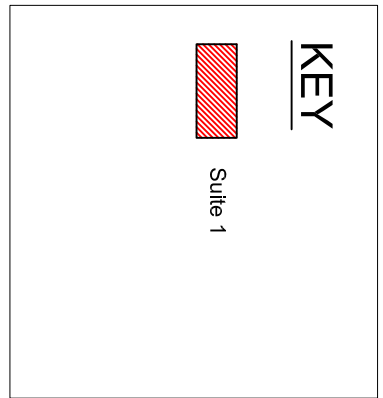

Rev. Amendment		Int. Date	
Client Merseyside Pension Fund			
Project Cunard Building			
Title Fifth Floor Plan			
<b>CBRE</b> CB RICHARD ELLIS			
Cable Channel, 43 Canal St, Liverpool, L2 9SH   Tel: 0151 227 4611   Fax: 0151 227 2913			
Date	Jan 2007	Scale	NTS
Drawn	JJR	Checked	JJR
Drawing No	NR/CB/05		Revision