


THE STRAND

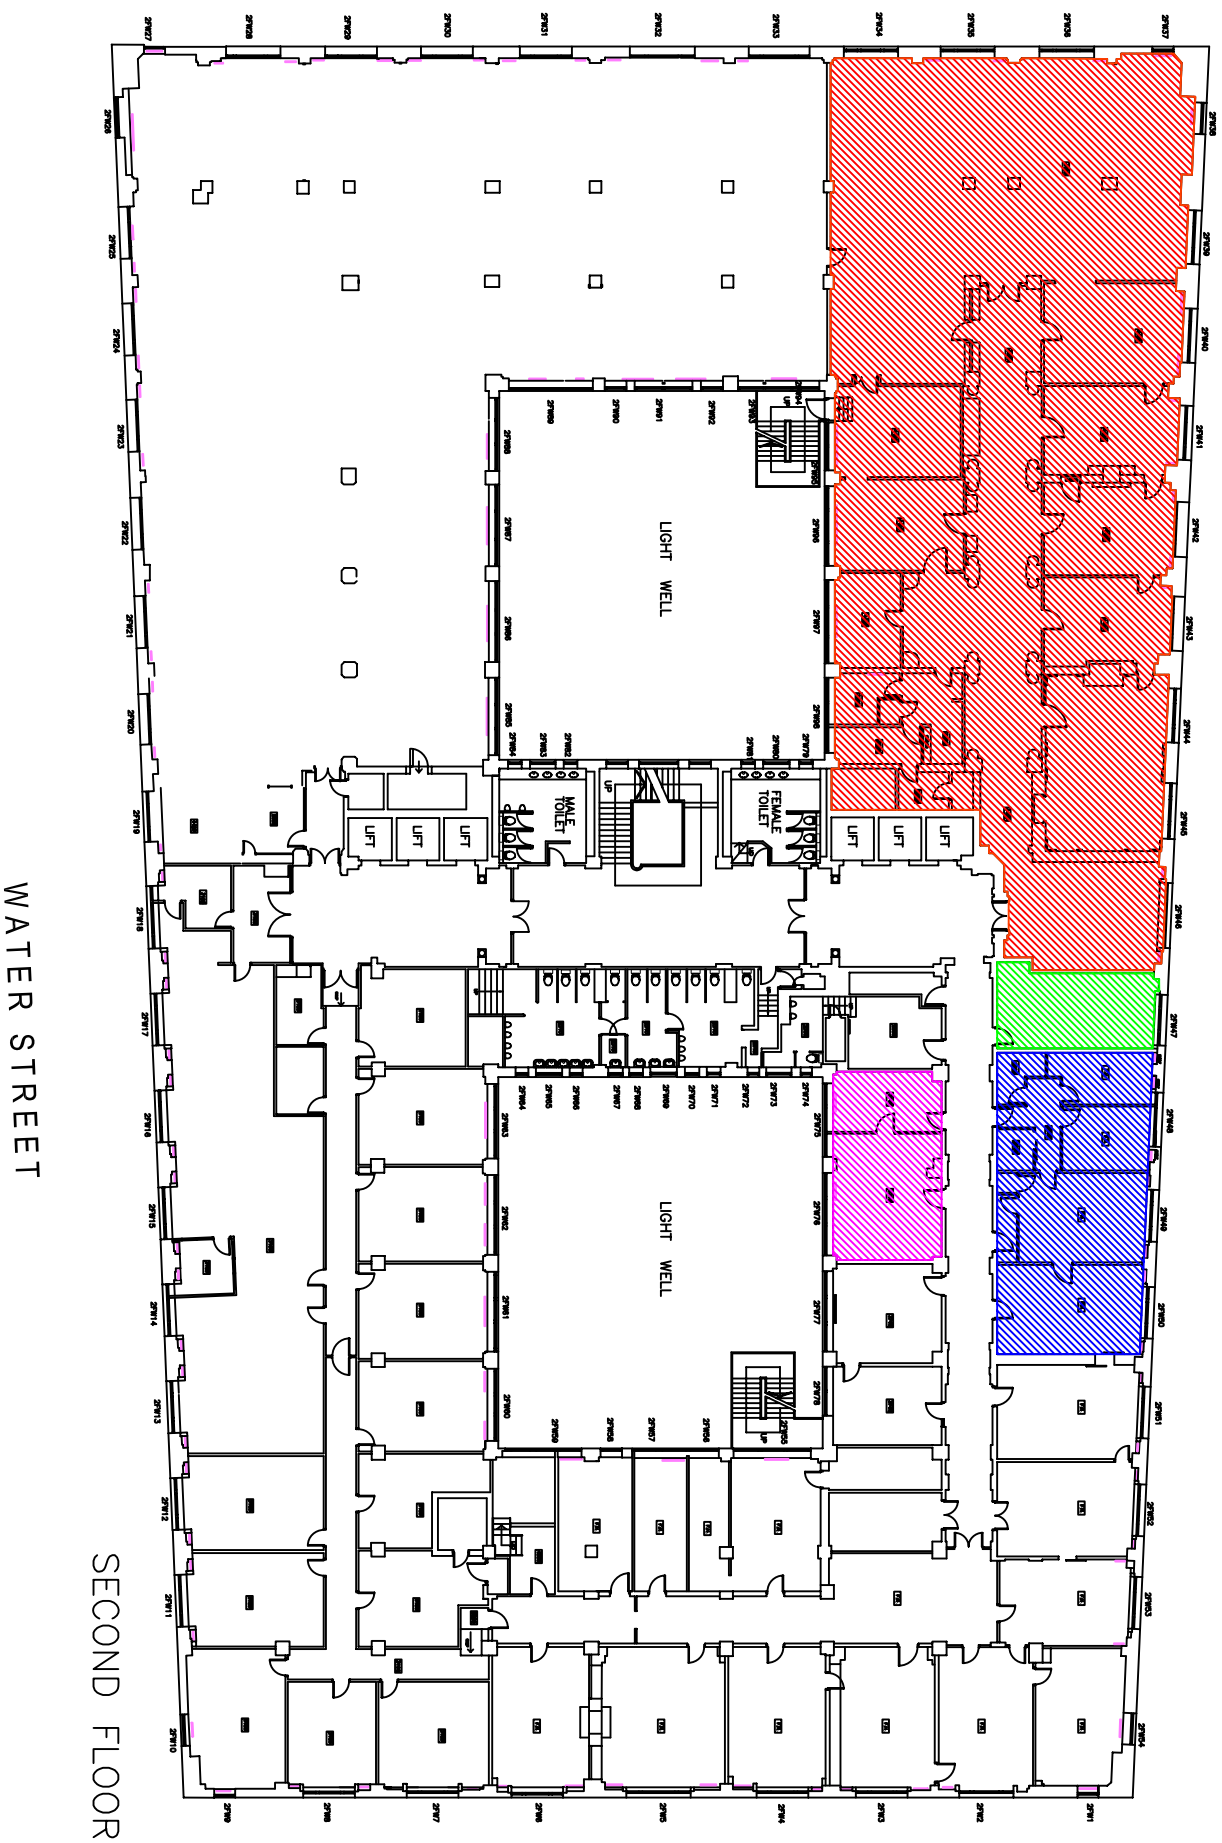

BRUNSWICK STREET

WATER STREET

SECOND FLOOR


PIER HEAD

**General Note:**

1. Contractor to advise on all details and to ensure structural stability and
2. Contractor to ensure that all specified materials are applied and installed as per the Manufacturer's recommendations; Contractor is responsible for obtaining all installation data and related information.
3. Contractor to comply with Local Authorities, Building Regulations, Environmental Health requirements Planning Regulations and CDM.
4. Contractor to check on delivery times and specified materials and fittings to ensure that they are available at the time of installation and to advise accordingly. Designers and Clients to be advised of any problems in sufficient time to specify alternatives.
5. All construction materials to comply with current fire regulations.

**Copyright:**  
This document and all information contained herein is the sole property of CB Richard Ellis; reproduction in any form is strictly forbidden unless permission is being to obtain.

**Warning:**  
No information is to be scaled from this drawing. All Contractors must take care to refer to the drawings and specifications for all dimensions and details related to this work. Designer must be advised of any discrepancies in writing. This document and all other related drawings remain copyright of CB Richard Ellis.

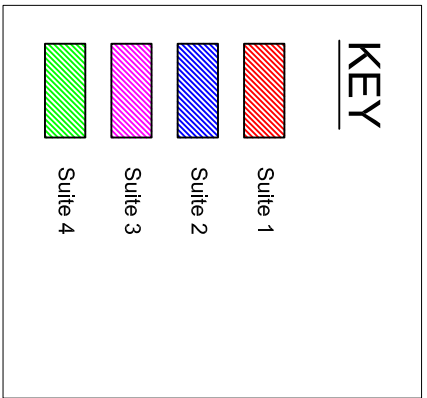

Rev. Amendment		Int. Date	
Client Merseyside Pension Fund			
Project Cunard Building			
Title Second Floor Plan			
<b>CBRE</b> CB RICHARD ELLIS			
Cable Channel, 43 Canals St, Liverpool, L2 7SH1 Tel:0151 227 4611 Fax:0151 227 2913			
Date	Jan 2007	Scale	NTS
Drawn	JJR	Checked	JJR
Drawing No	NR/CB/02		Revision