


THE STRAND

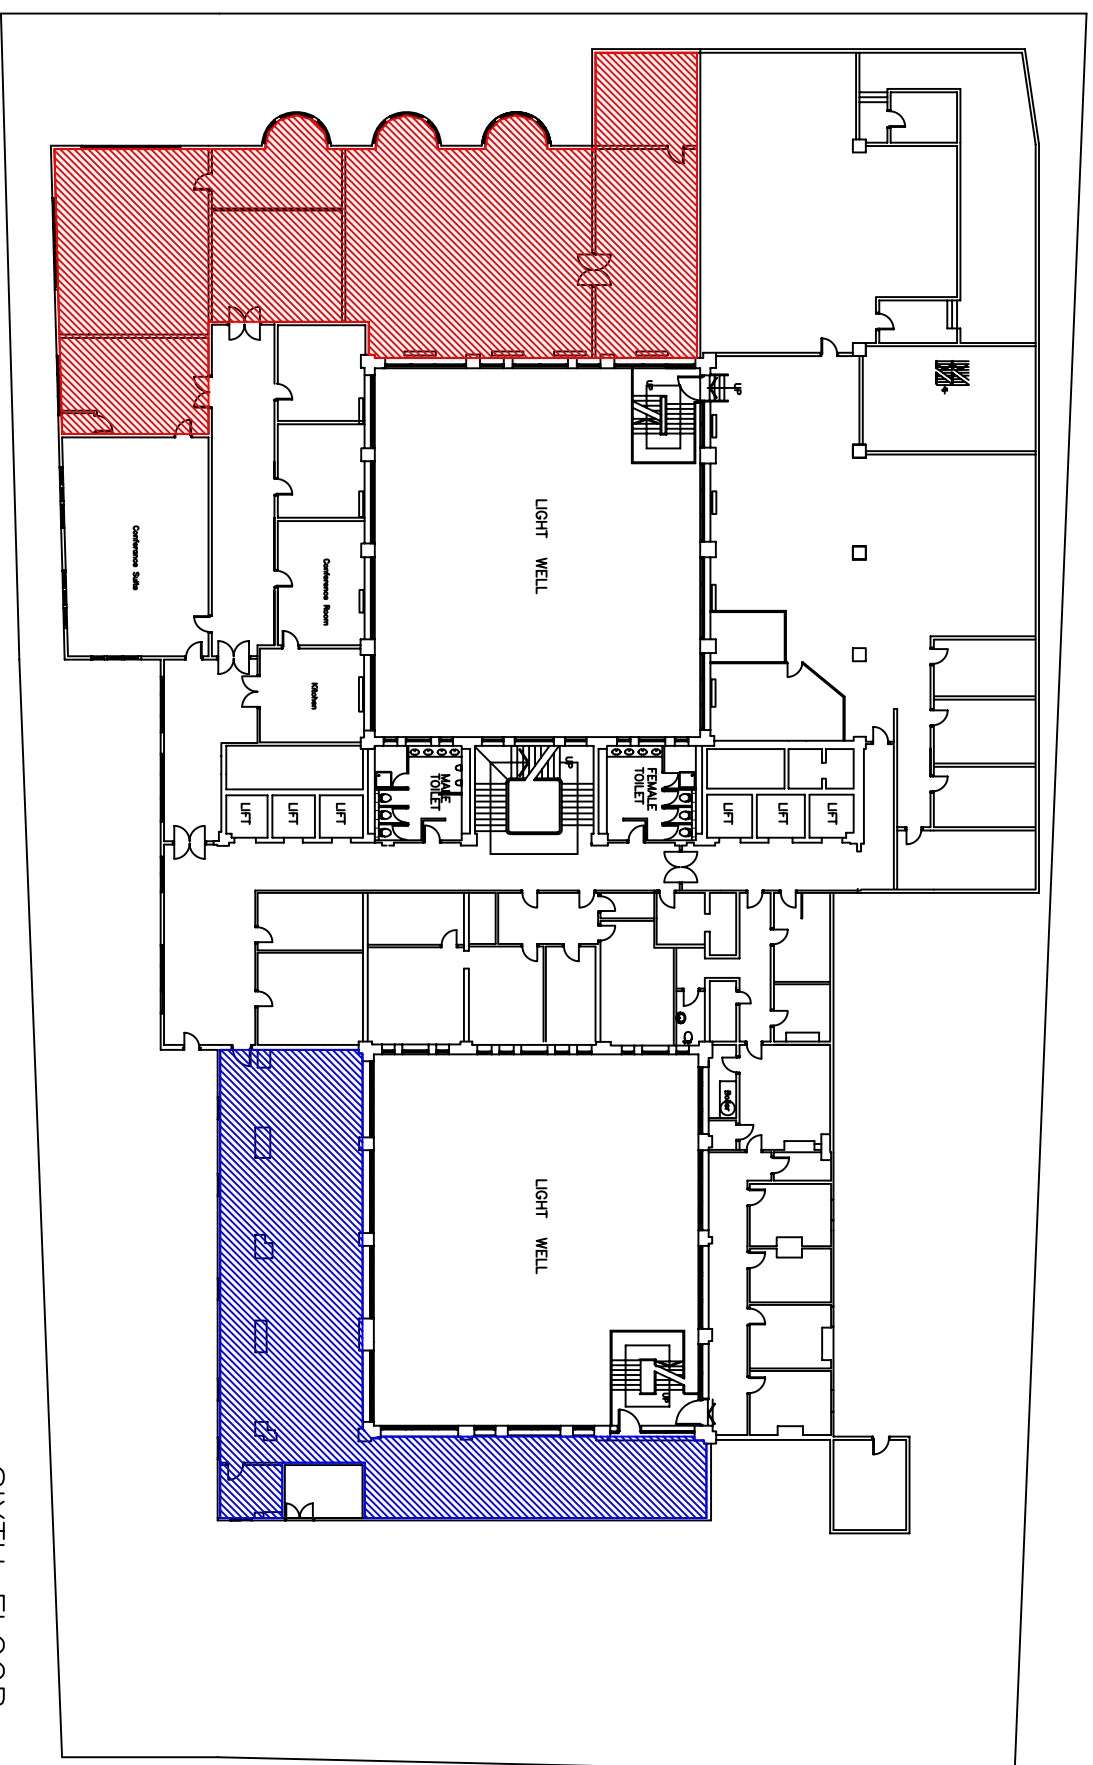


BRUNSWICK STREET

WATER STREET

SIXTH FLOOR

PIER HEAD

General Note:  
 1. Contractor to advise on all details and to ensure structural stability and  
 2. Contractor to ensure that all specified materials are applied and installed as  
 per the Manufacturer's recommendations; Contractor is responsible for  
 obtaining all resolution data and related information.  
 3. Contractor to comply with Local Authorities,  
 Building Regulations, Environmental Health requirements Planning Regulations  
 and CDM.  
 4. Contractor to check on delivery times and specified materials and fittings to  
 ensure that they are available on site at the time of installation and to advise  
 necessary. Designers and Clients to be advised of any problems in sufficient  
 time to specify alternatives.  
 5. All construction materials to comply with current fire regulations.  
 Copyright:  
 This document and all information contained herein is the sole property of  
 CB Richard Ellis, reproduction in any form is strictly forbidden unless  
 permission is being to someone.  
 Warning:  
 No dimension is to be scaled from this drawing. All Contractors must take care  
 to check all dimensions and measurements against the drawings and any  
 related to this work. Designer must be advised of any discrepancies in writing.  
 This document and all other related drawings remain copyright. Bill of  
 materials and other related drawings remain applicable.

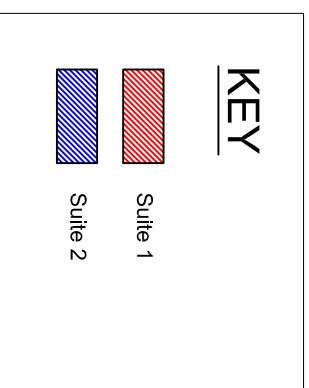

Rev. Amendment Int. Date

Client

Meresey-side Pension Fund

Project

Cunard Building

Title

Sixth Floor Plan

**CBRE**  
 CB RICHARD ELLIS

Circle Chambers, 43 Canals St, Liverpool, L2 7SH Tel: 0151 227 4611 Fax: 0151 227 2913

Date Jan 2007 Scale NTS

Drawn JZR Checked JZR

Drawing No NR/CB/06 Revision